

SITE PLAN OF THE

GURU KASHI INSTITUTE OF VOCATIONAL TRAINING

SANGAT ROAD , TALWANDI SABO. DISTT. BATHINDA

AREA DETAIL:-

TOTAL AREA:- 1308.035 SQ MTR

COVD.AREA:- 421.91 SQ MTR


OPEN AREA:- 886.125 AQ MTR

30.50

25.30

36.20

Soft Toys Making Lab.

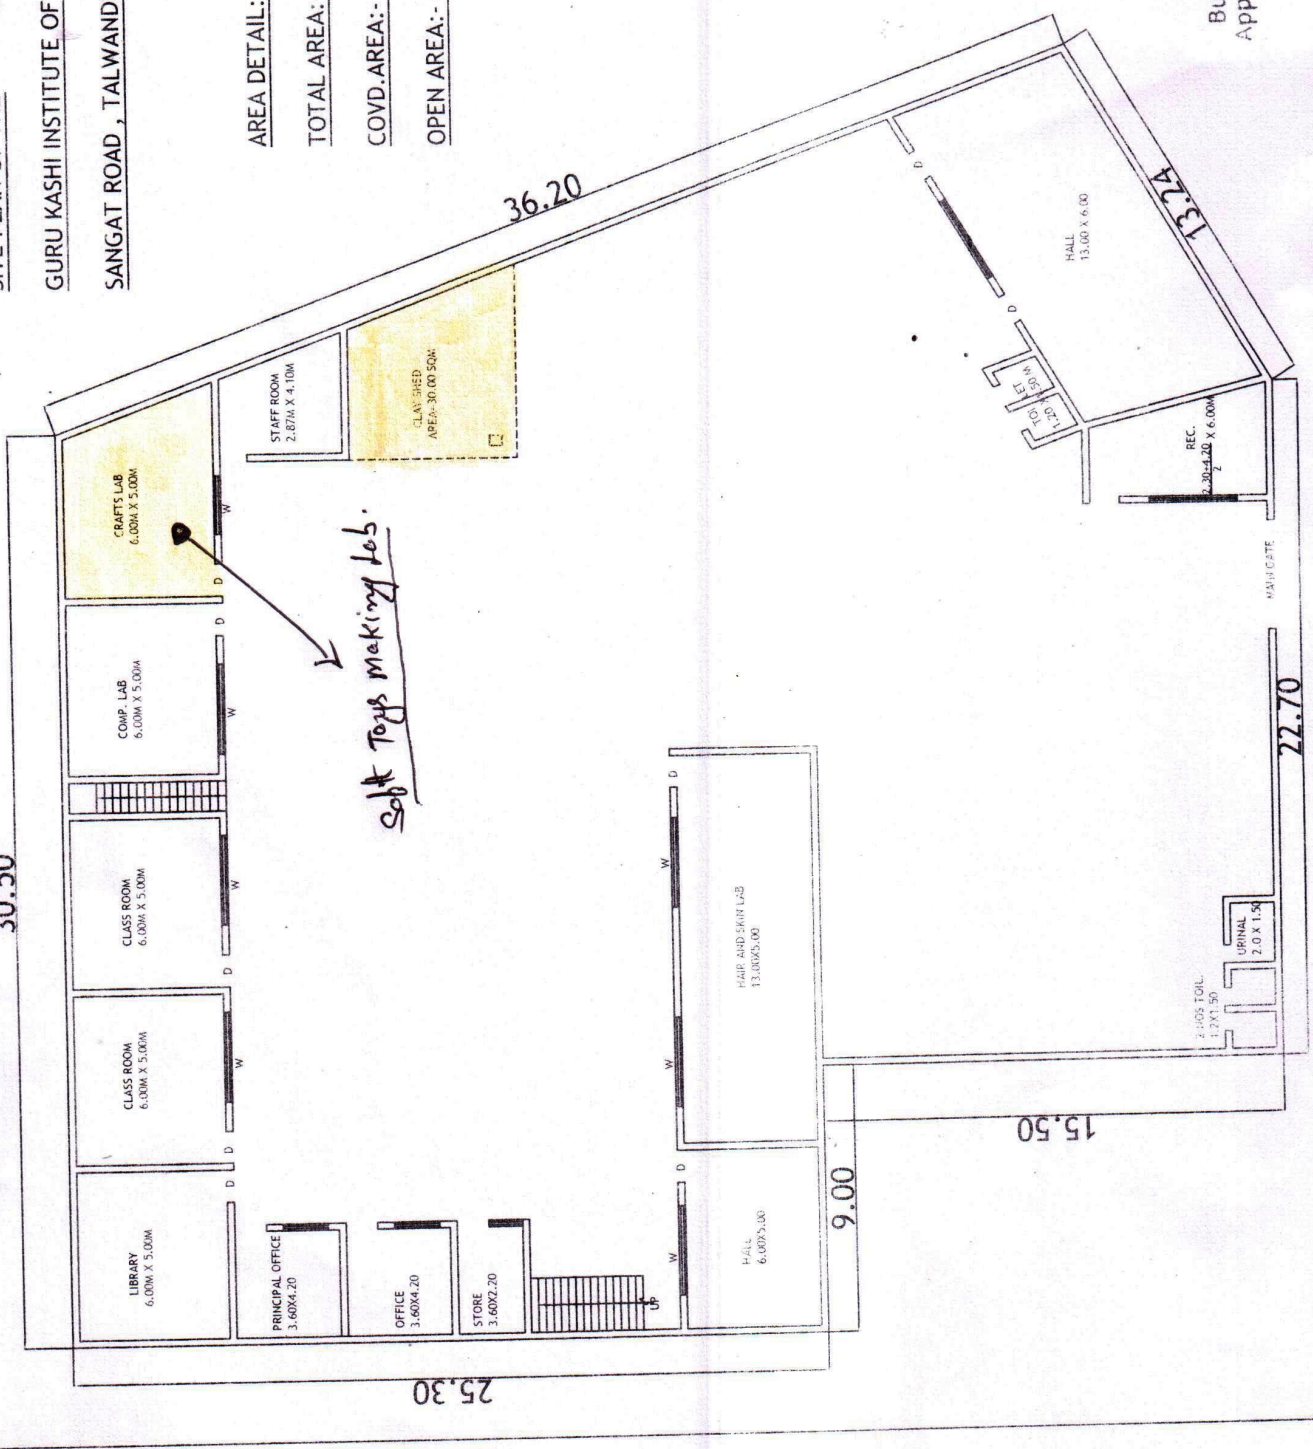

TRACED BY:-

Rajinder Singh

Building Designer: Supervisor
Approved Municipal Corporation:

MOBEN CONST. ARCHITECT
SCO 32, IIND FLOOR, GOLE WAT.
BATHINDA. MOB:- 94171-02817