


SHOWING GROUND FLOOR PLAN FOR THE BUILDING OF GURU GOBIND SINGH ITC-RAMEANA, TEH:- JAITO, DISTT:- FARIDKOT.

PLOT AREA:- 4048.33 SQ.MT.  
COVERED AREA:- 708.80 SQ.MT.  
OPEN SPACE :- 3339.53 SQ.MT.

NORTH MAJOR SINGH S/O SH. BAKHTOR SINGH DHALIWAL

WEST MAJOR SINGH S/O SH. BAKHTOR SINGH DHALIWAL

EAST MAJOR SINGH S/O SH. BAKHTOR SINGH DHALIWAL

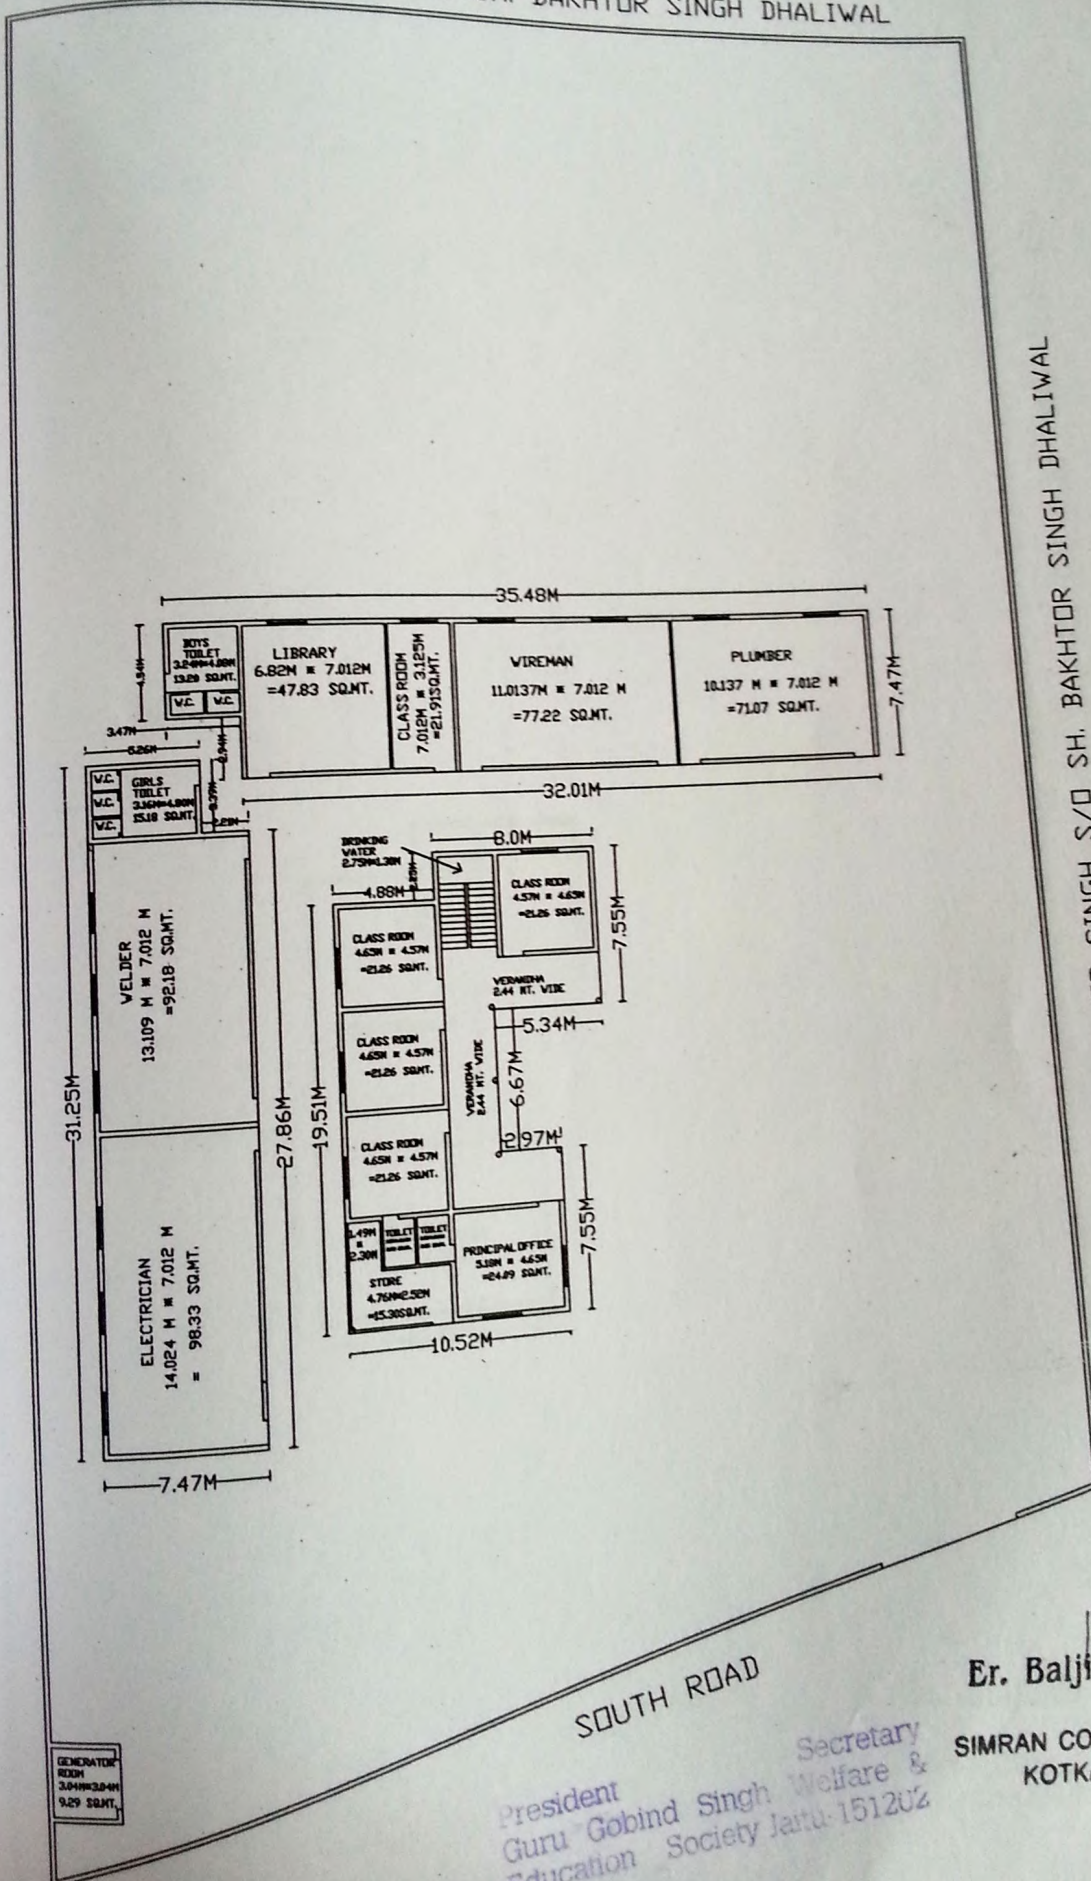

SOUTH ROAD

Secretary  
Guru Gobind Singh Welfare &  
Education Society Janta-151202

Er. Baljinder Singh  
B.E. (Civil)  
SIMRAN CONSULTANCY  
KOTKAPURA.